
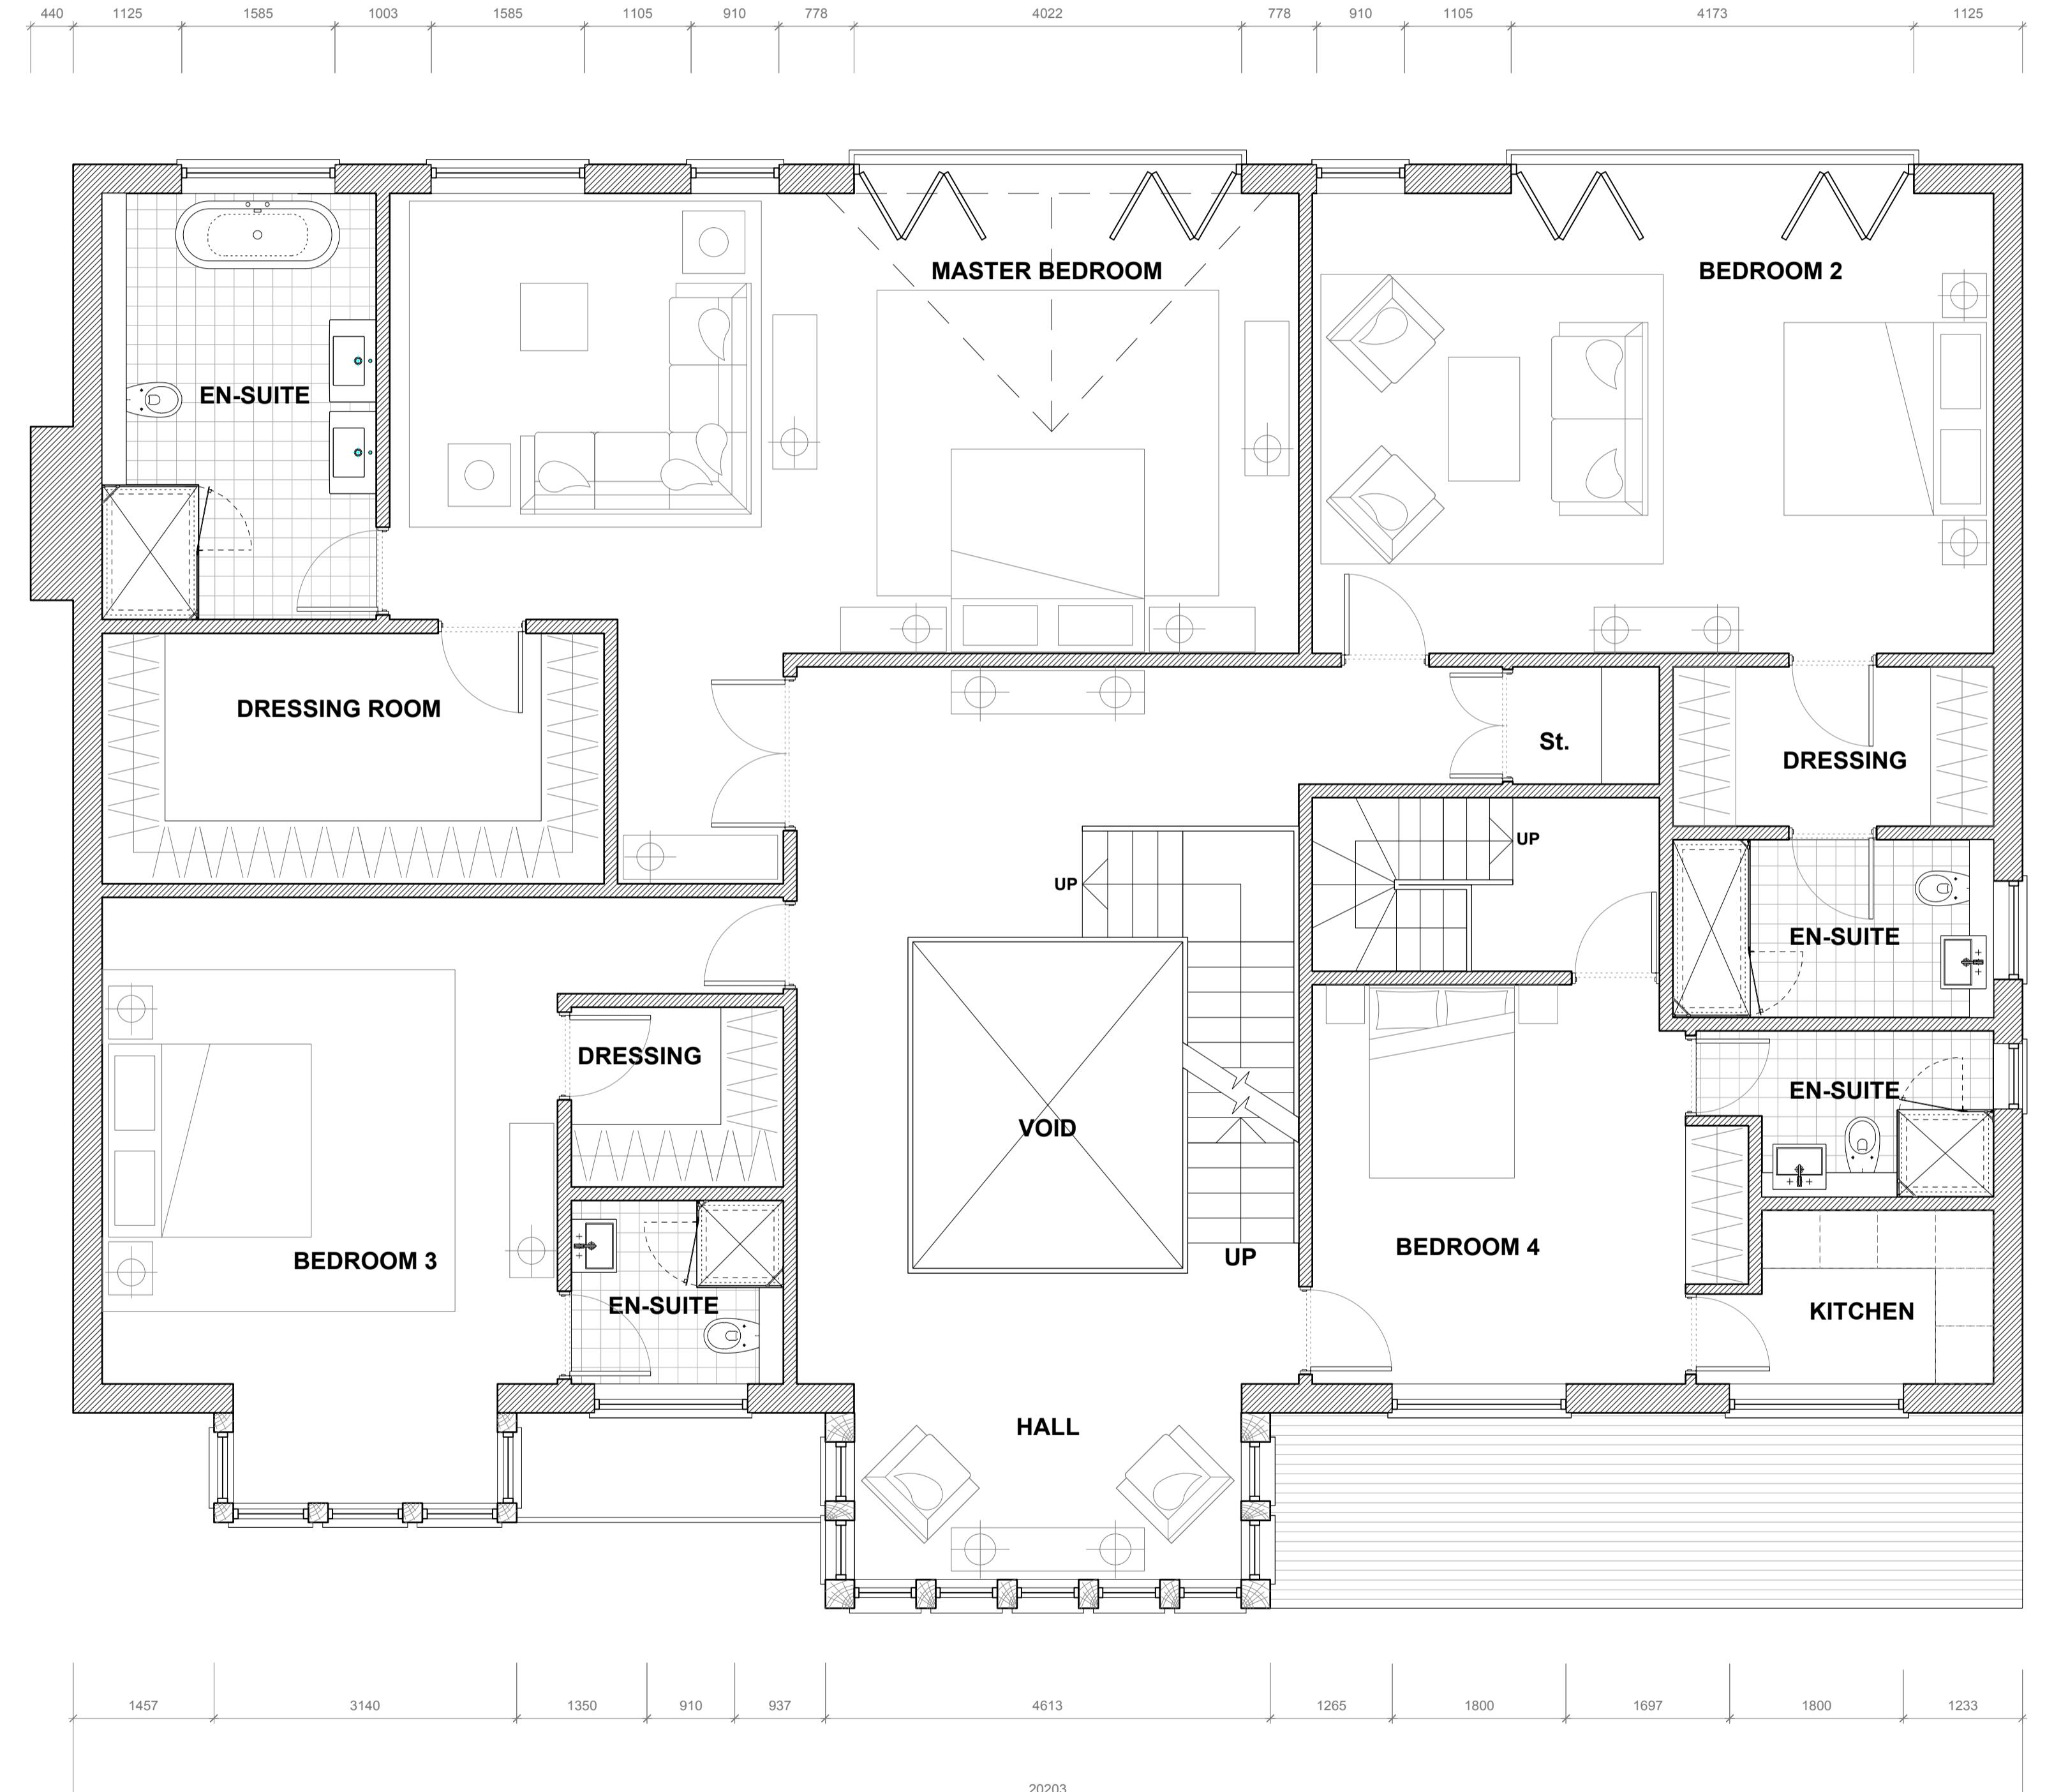


AREA	
	sq m sq ft
Internal	253 2723
External	275 2960

CDM Notes:
See engineers warnings regarding excavation
site layout, steelwork erection and general
in-situ concrete construction.
Specific care should be taken for the lifting and erection
of heavy pre-cast items (staircases, beam and block
flooring etc).
Any errors or omissions on this
drawing are to be reported
immediately.

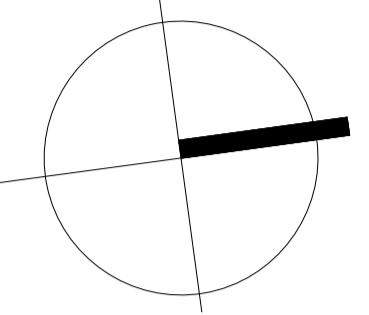


0 1m 2m 3m 4m 5m

Proposed First Floor Plan_Scale 1:50

A00 July 13 Planning Application.
Rev Date Chk/Dwn Issued

PLANNING ISSUE

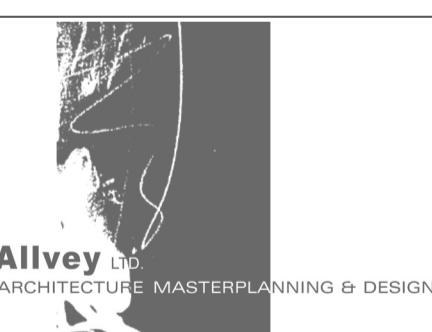

Histon Allvey Ltd
ARCHITECTURE MASTERPLANNING & DESIGN

Grape House, 79A High Street
Esher, Surrey KT10 9QA
Tel: 01372 290 089
Fax: 01372 290 089
e-mail: info@histonallvey.co.uk
website: www.histonallvey.co.uk
co-directors: S.Histon & R. Allvey

Project
Sycamore Developments
37 Pelhams Walk,
Esher, Surrey
KT10 8QA

Drawing Title
Proposed New Detached House
with Integral Garage.

Computer File Name
Drawn by M.J.R Checked by R.A.

Scale 1:50@A1 Date JUNE 13

Project No. Drawing No. Revision

HA/37PW/05 A00