





Front Elevation As Proposed 1:50

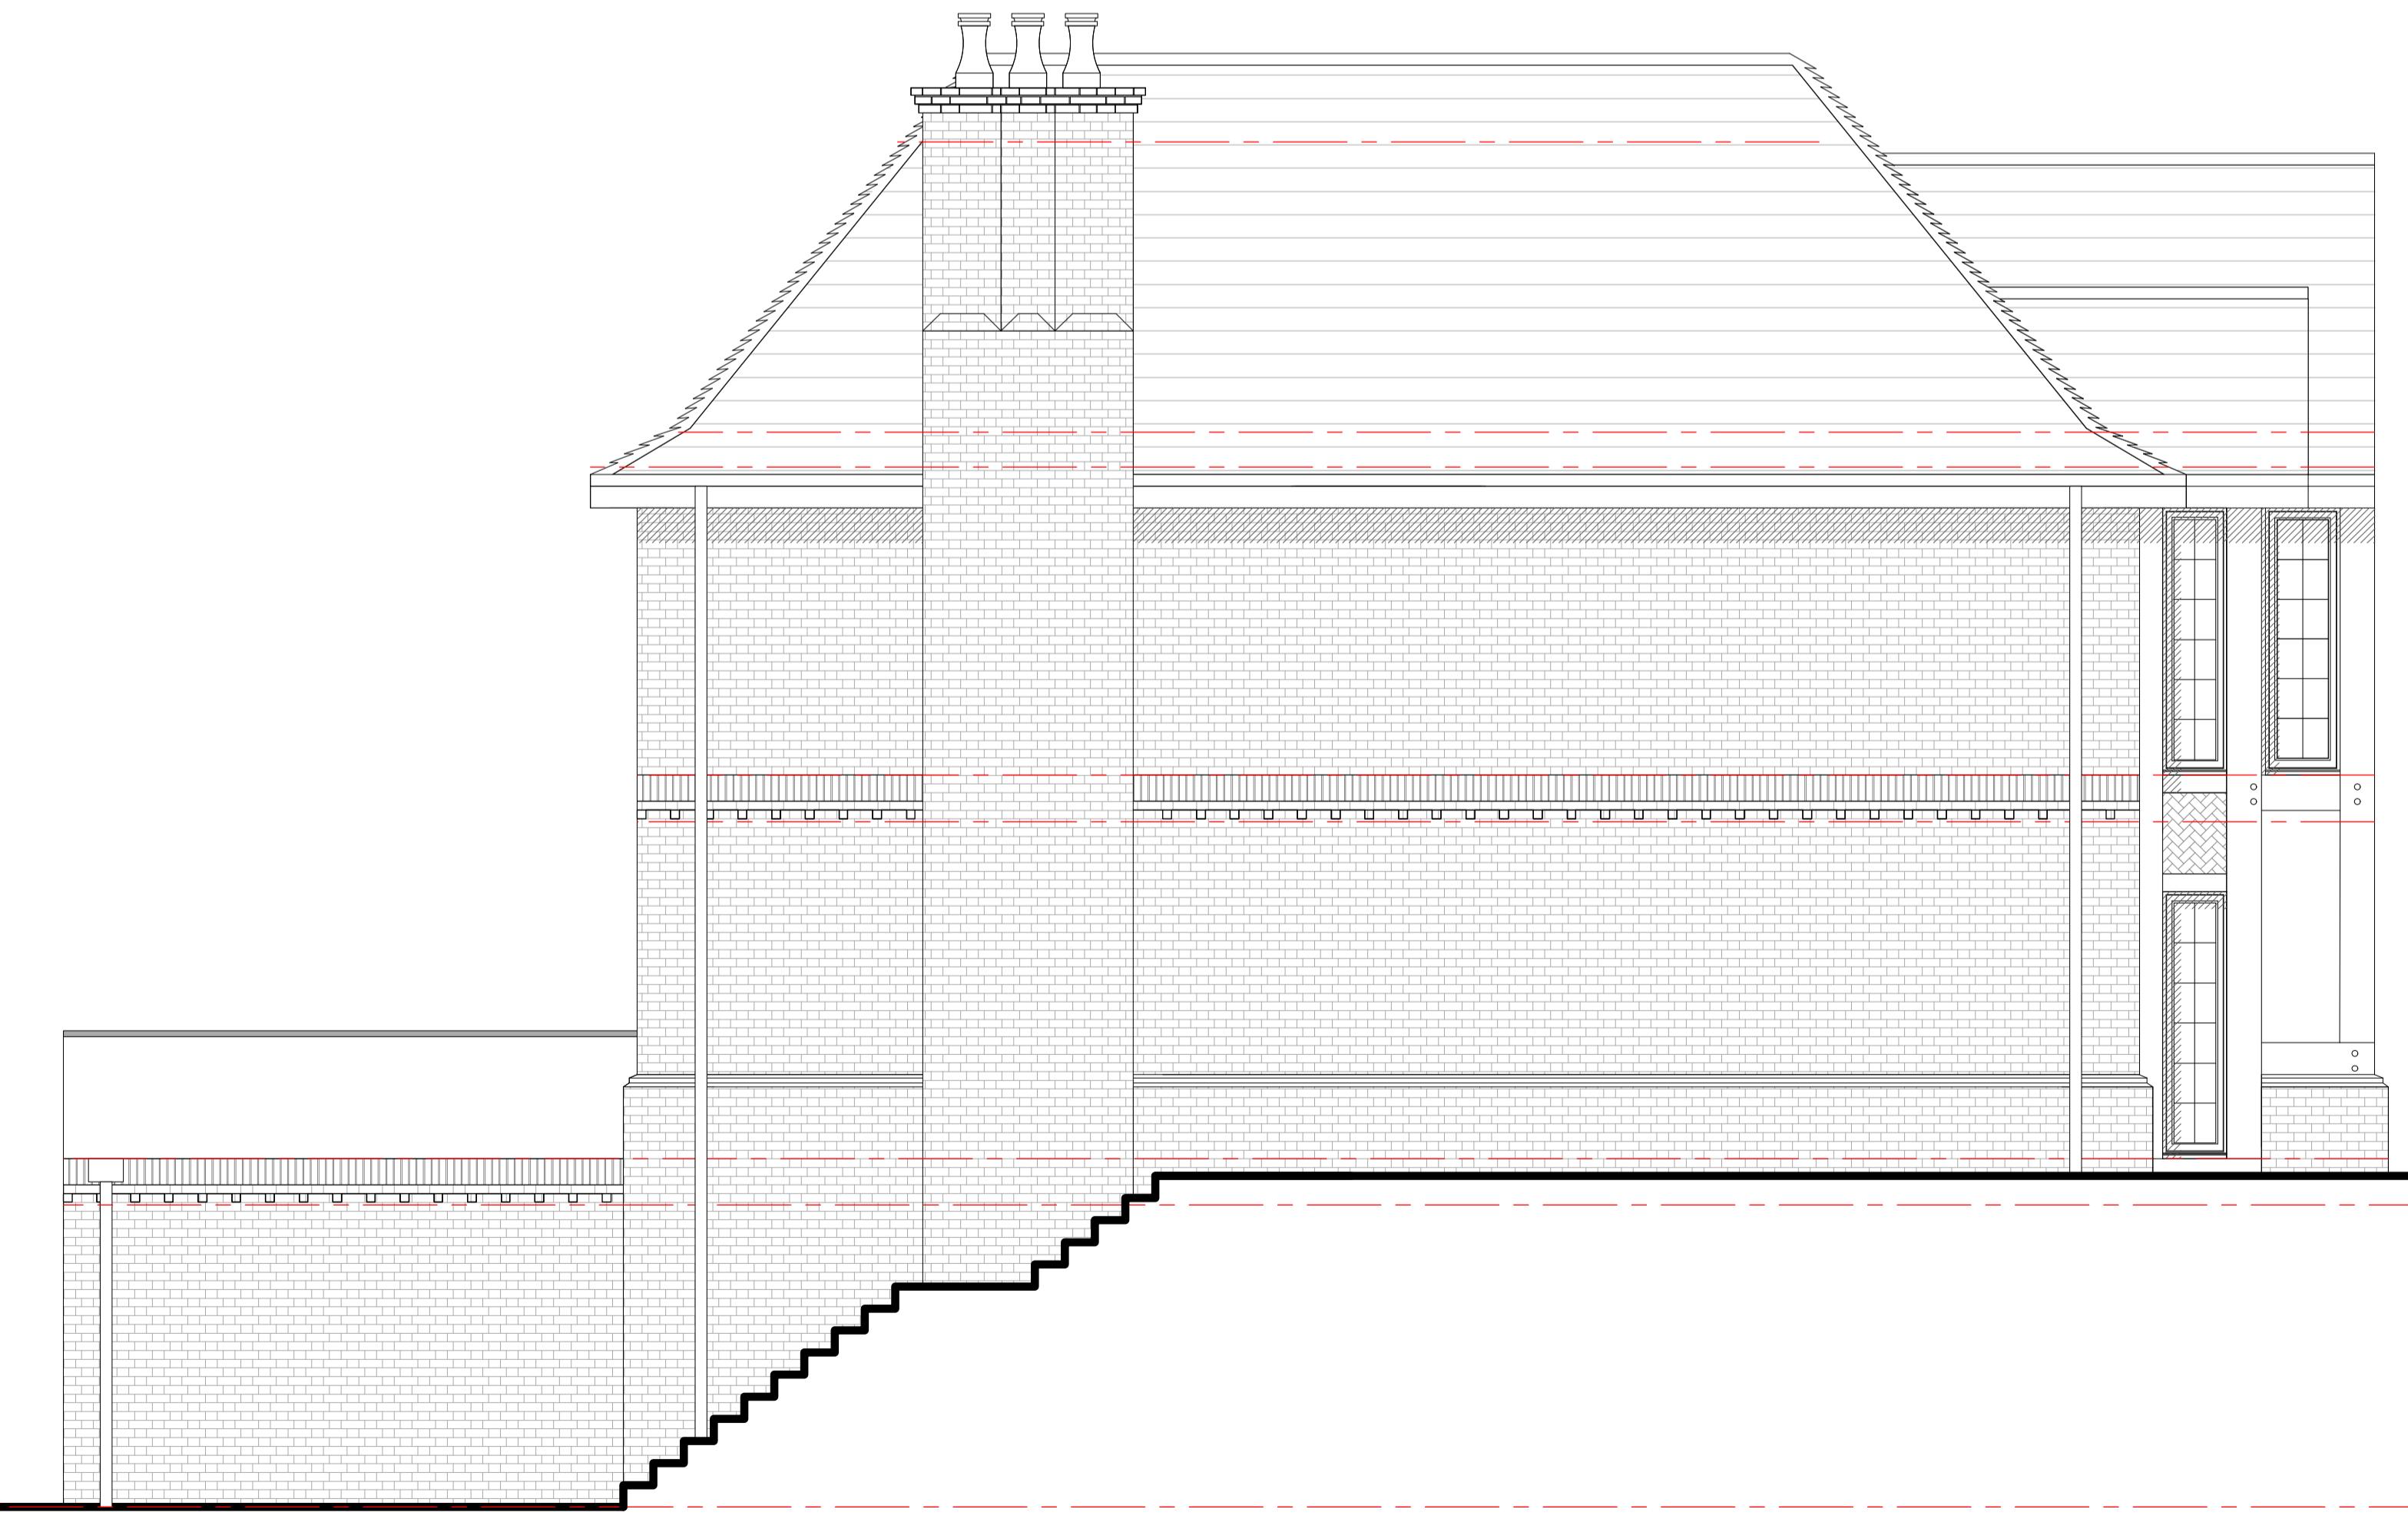

Side Elevation As Proposed 1:50

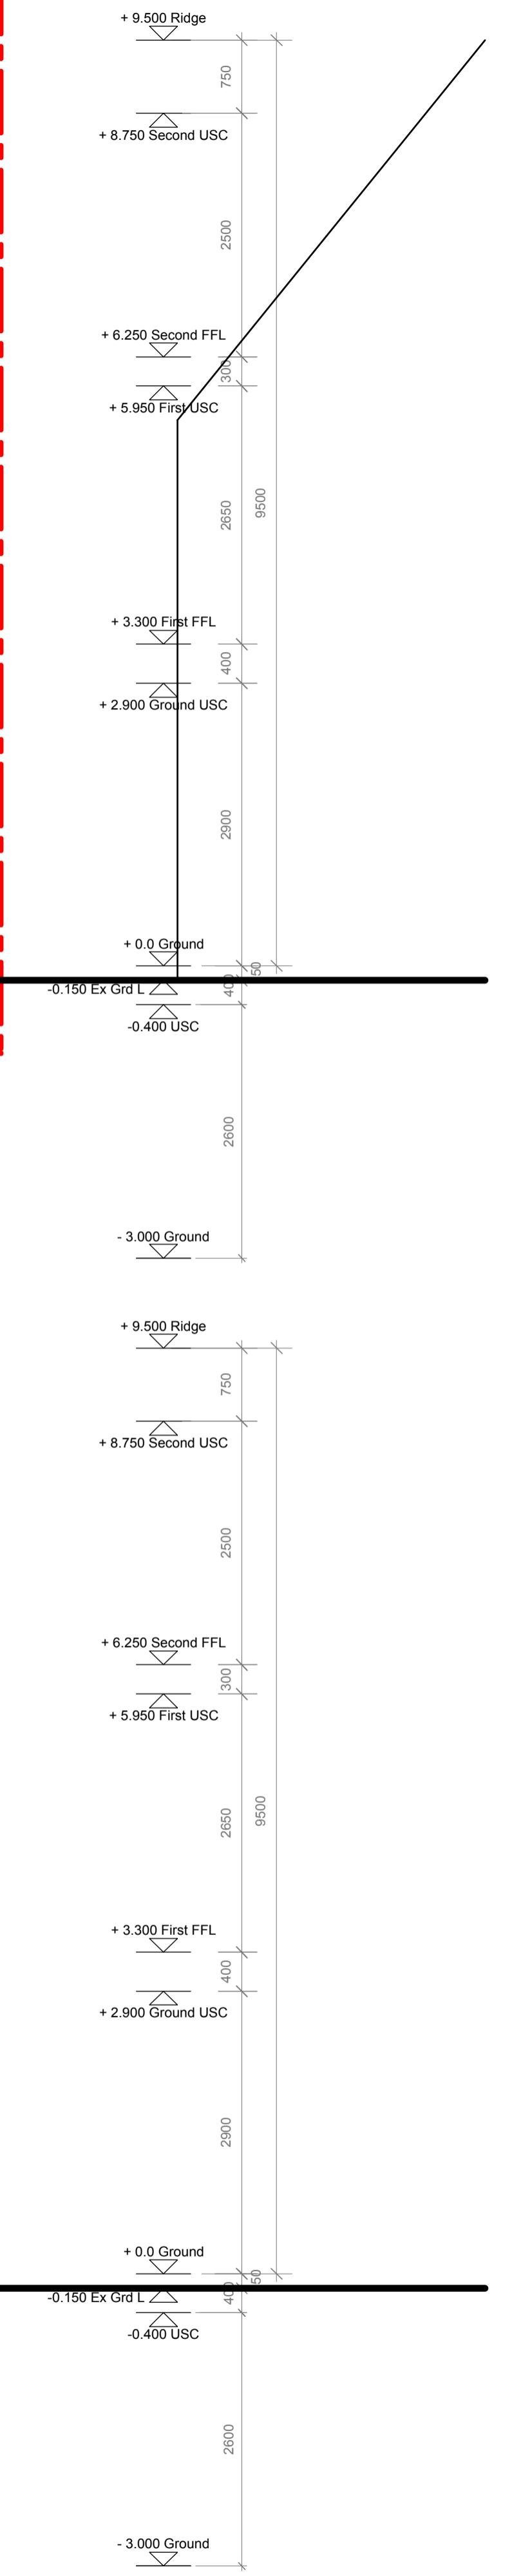


Notes
 Do not scale from this drawing.
 Do not fabricate any components from this drawing, all fabrications to be carried out using site dimensions only.
 Any errors or omissions on this drawing are to be reported immediately.

CDM Notes:
 See engineers warnings regarding excavation, structural steelwork erection and general in-situ concrete construction.
 Specific care should be taken for the lifting and erection of heavy pre-cast items (staircases, beam and block flooring etc).

A00 July 13 Planning Application.
 Rev Date Chk/Dwn Issued

PLANNING ISSUE

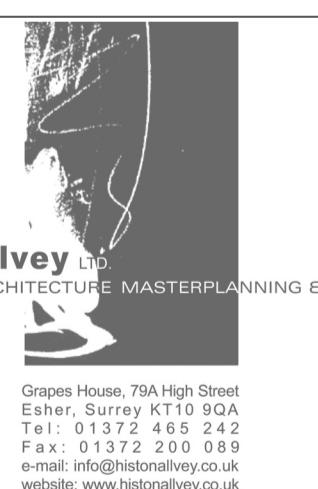

Project
Sycamore Developments
37 Pelhams Walk,
Esher, Surrey
KT10 8QA
Drawing Title
Proposed New Detached House with Integral Garage.

Computer File Name
Drawn by M.J.R **Checked by** R.A.
Scale 1:50@A1 **Date** JUNE_13
Project No. Drawing No. **Revision**
HA/37PW/07 **A00**